

InsideOut - Roof Project Addendum No. 002

10/28/2020

This addendum is issued as part of the specifications and contract documents entitled:

CDBG FY2020 InsideOut - Roof

A. GENERAL

1. Attached find sign in sheet for pre-bid meeting.
2. Attached find the general notes for pre-bid meeting.
3. Attached updated roof drawings.


B. CHANGES TO SPECIFICATIONS

1. Section of roof has two layers and will require tear off (see attached).

C. CHANGES TO BID DUE & OPENING DATES

1. Bid Due Date: 11/04/2020, 8:45 A.M. EST
2. Bid Open Date: 11/04/2020, 9:00 A.M. EST

PLEASE ACKNOWLEDGE ALL ADDENDUMS ON YOUR BID FORM

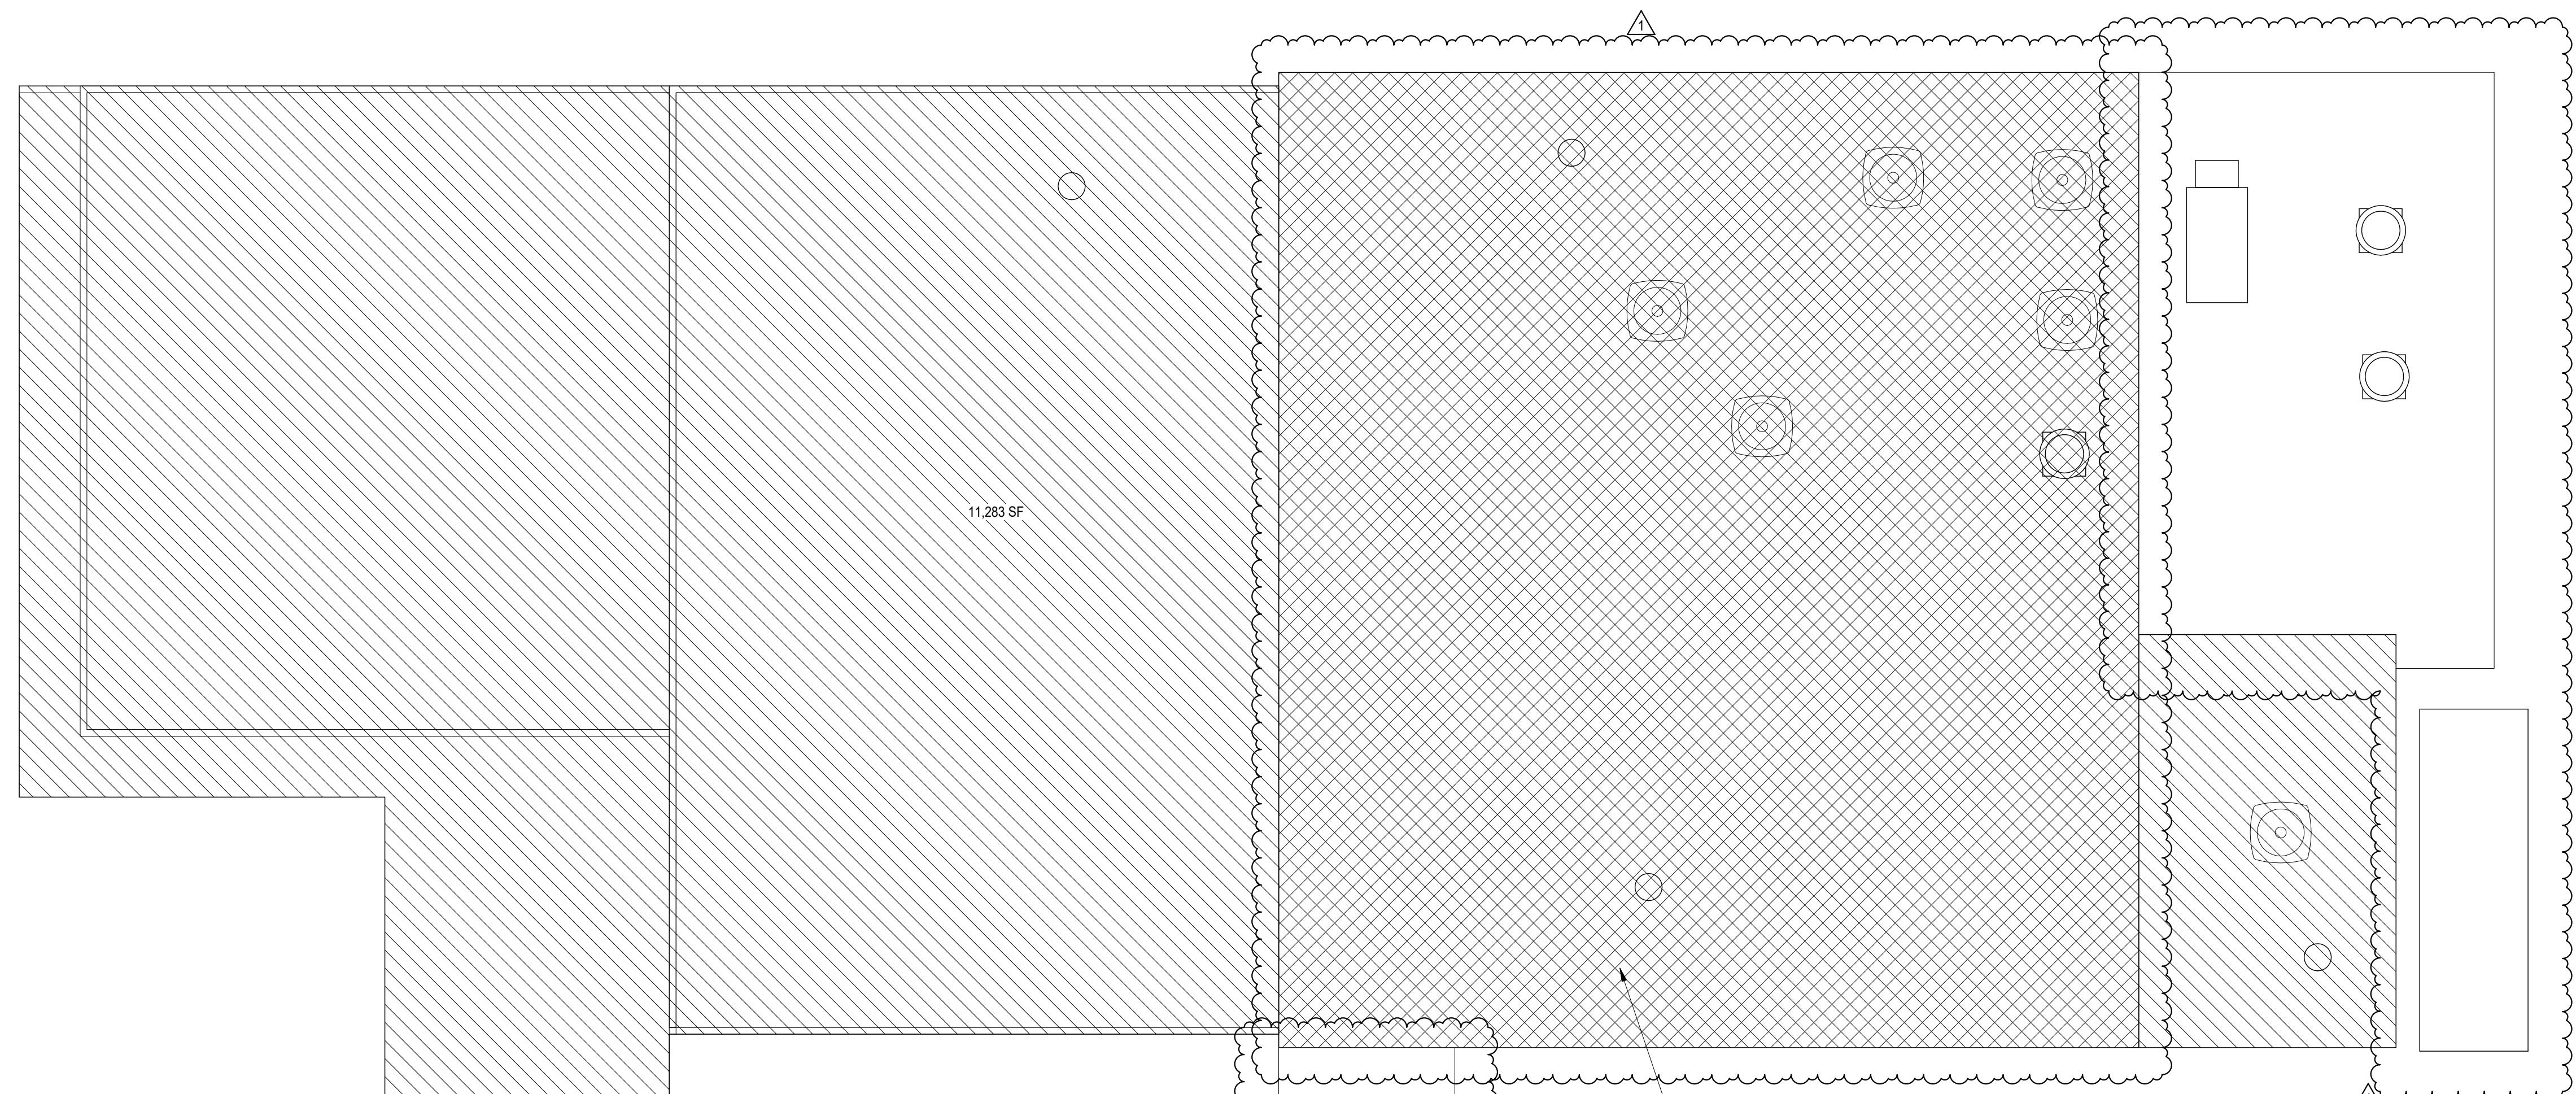


ROOF PLAN NOTES


- INSTALL 1/2" FIBERBOARD OVERLAY ON HATCHED AREA OF ROOF.
- INSTALL 60 MILL EPDM FULLY-ADHERED MEMBRANE OVER ALL NEW INSULATION.
- PROVIDE TERMINATION BARS AS NEEDED AT ALL EDGES UP PARAPET WALL AND COUNTER FLASH.
- PROVIDE EPDM BOOT AND FLASHING AS NEEDED AROUND ALL ROOF PENETRATIONS.

REMOVE TWO LAYERS OF ROOF IN THIS AREA DOWN TO SUBSTRATE

1 **ROOF PLAN**
A101 1/8" = 1'-0"

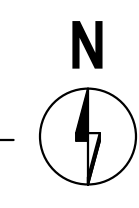

REV	REVISION	DESCRIPTION	BY	DATE
1			AKT	10/21/2019

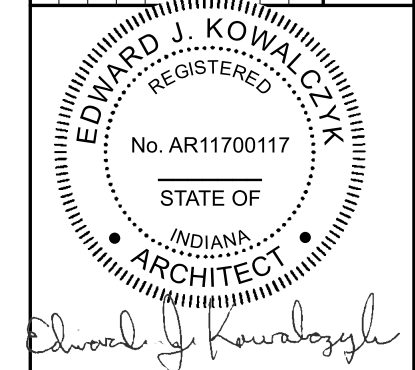

**JONES
PETRIE
RAFINSKI**
Architects, Inc.
Elkhart, IN
p: 574.293.7762

Fort Wayne, IN
p: 360.422.2522

South Bend, IN
p: 574.232.4388

INSIDEOUT ROOF

CITY OF MUNCIE

ROOF PLAN

DESIGNED BY:	EJK
REVIEWED BY:	EJK
DRAWN BY:	AKT
DATE:	10/6/2019
JOB NUMBER:	2020-0209:106
SCALE:	1/8" = 1'-0"
A101	