

Senior Center – Restroom Rehab Project Addendum No. 001

11/6/2020

This addendum is issued as part of the specifications and contract documents entitled:

CDBG FY2020 Senior Center – Restroom Rehab

A. GENERAL

1. Attached find sign in sheet for pre-bid meeting.
2. Attached find the general notes for pre-bid meeting.
3. Attached updated drawings.

B. CHANGES TO SPECIFICATIONS

1. Changes to men's room light switch and water heater (see attached specifications and drawings).
2. Changes to women's room opening (see attached specifications and drawings).


C. CHANGES TO BID

1. Bid now to include a base bid and one alternate.
 - a. Base Bid: total project bid with changes shown in attached specifications and drawings.
 - b. Alternate 1: Removal of two urinals in the men's room. The urinals are shown in the attached specifications and drawings in the closeted area and are the northern-most urinals along the western wall.


D. CHANGES TO BID DUE & OPENING DATES

2. Bid Due Date: 11/18/2020, 8:45 A.M. EST
3. Bid Open Date: 11/18/2020, 9:00 A.M. EST


PLEASE ACKNOWLEDGE ALL ADDENDUMS ON YOUR BID FORM

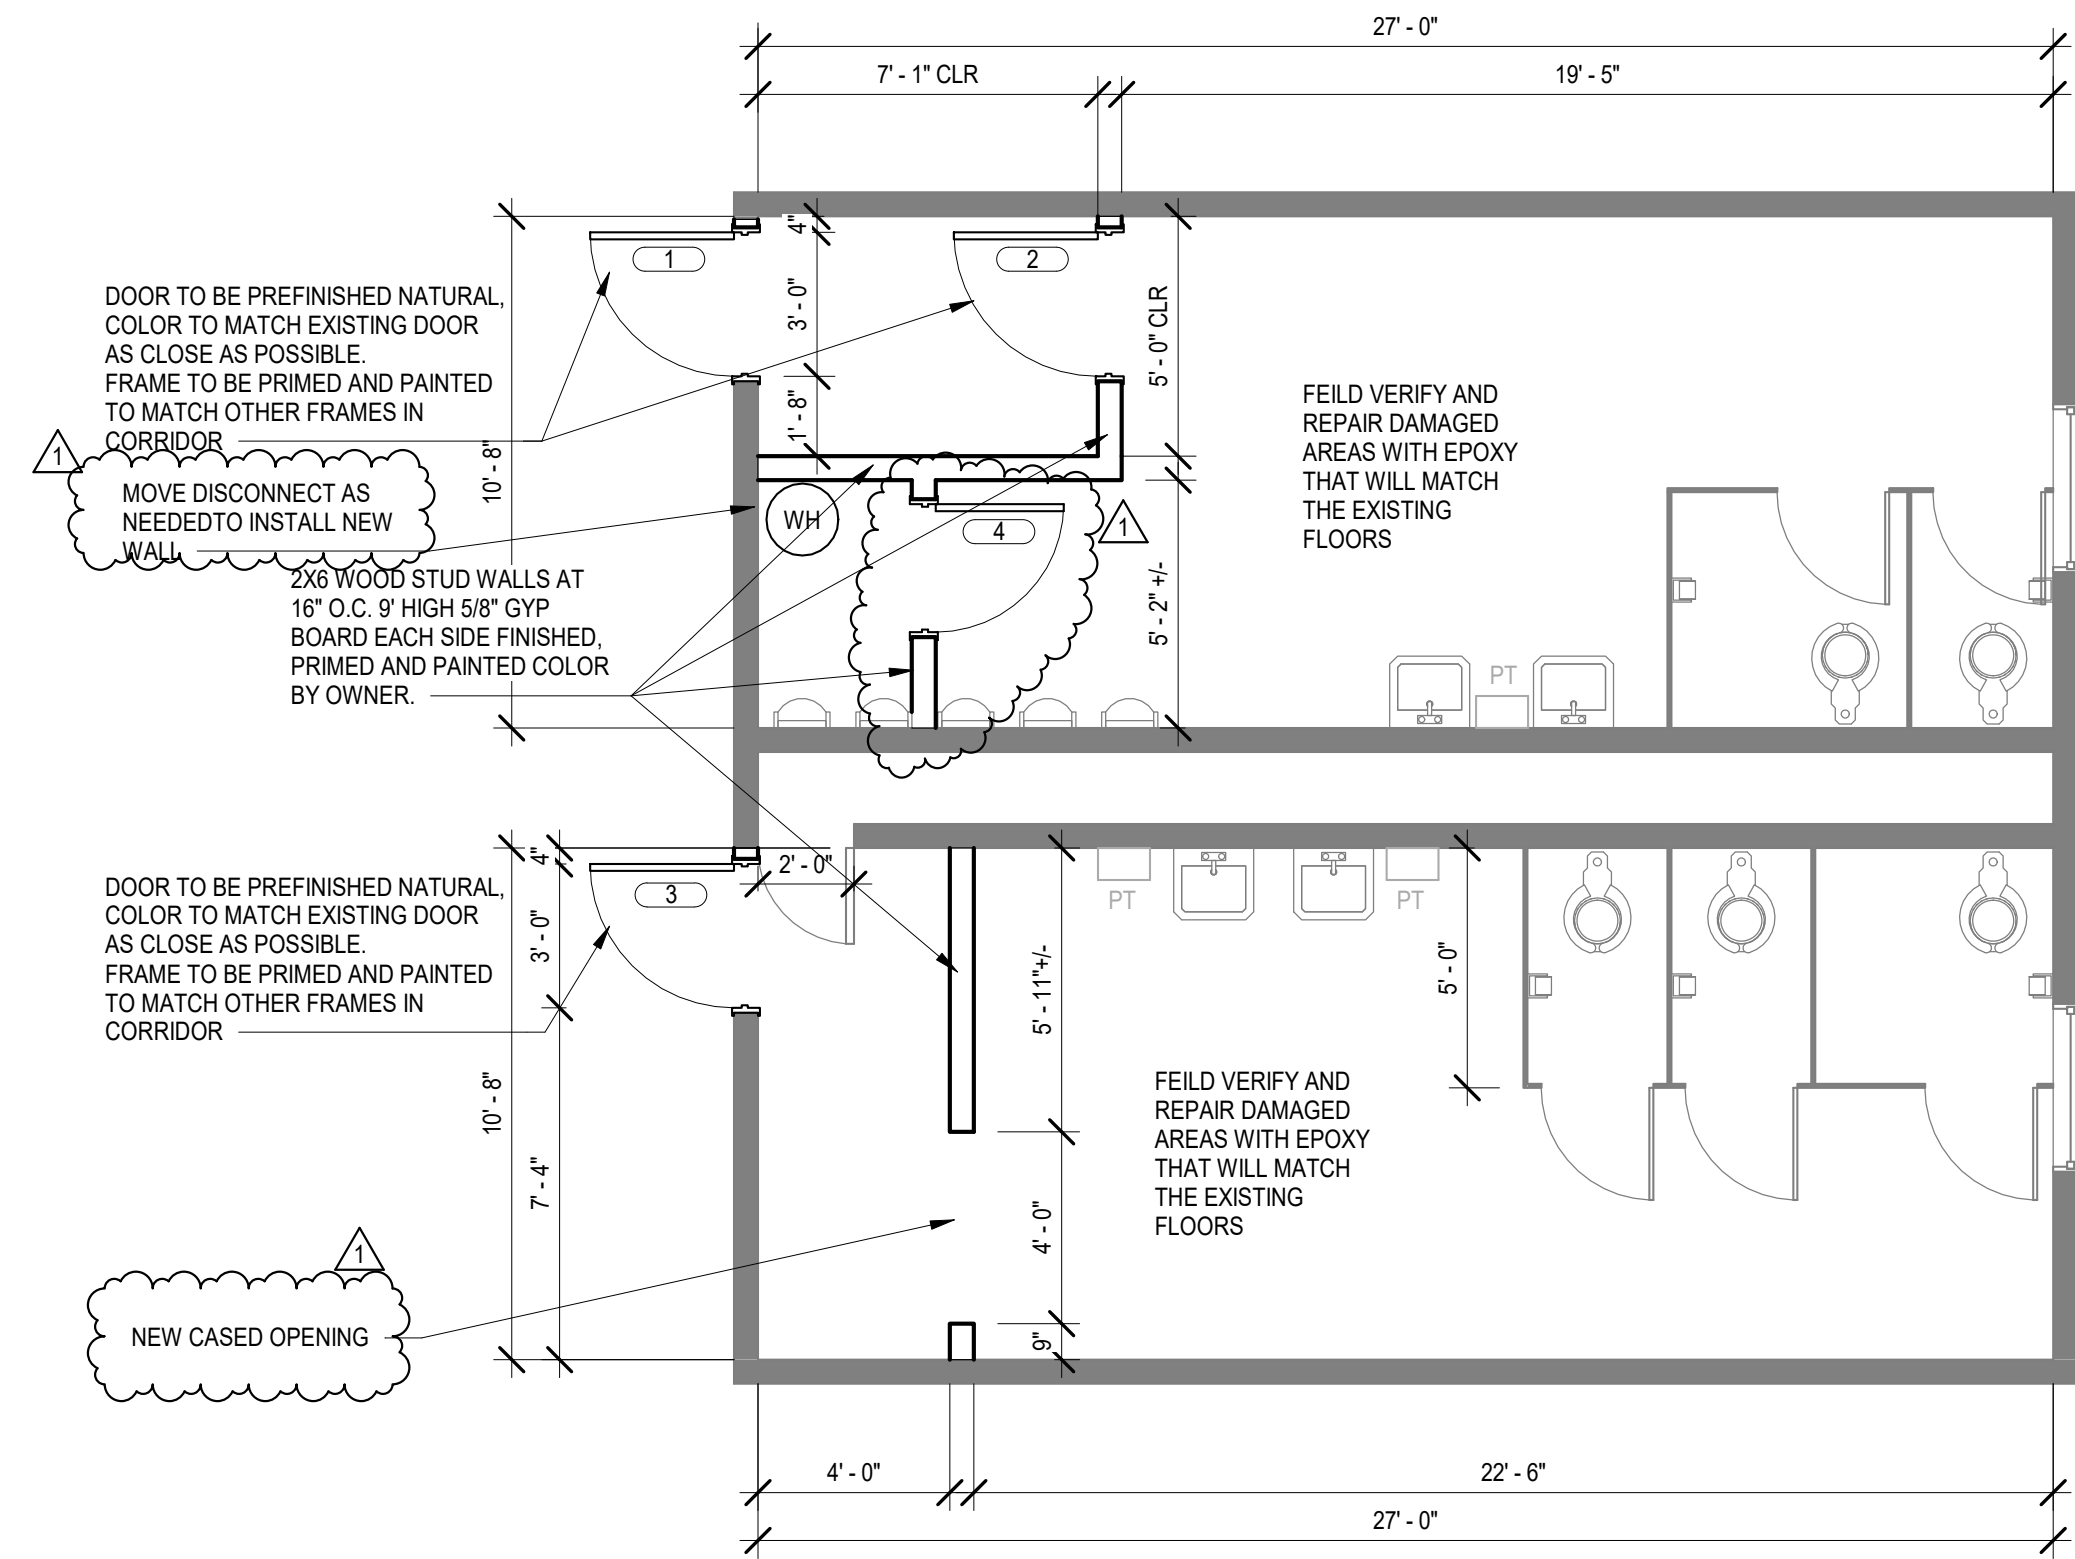


4 FLOOR PLAN
A101 1/4" = 1'-0"

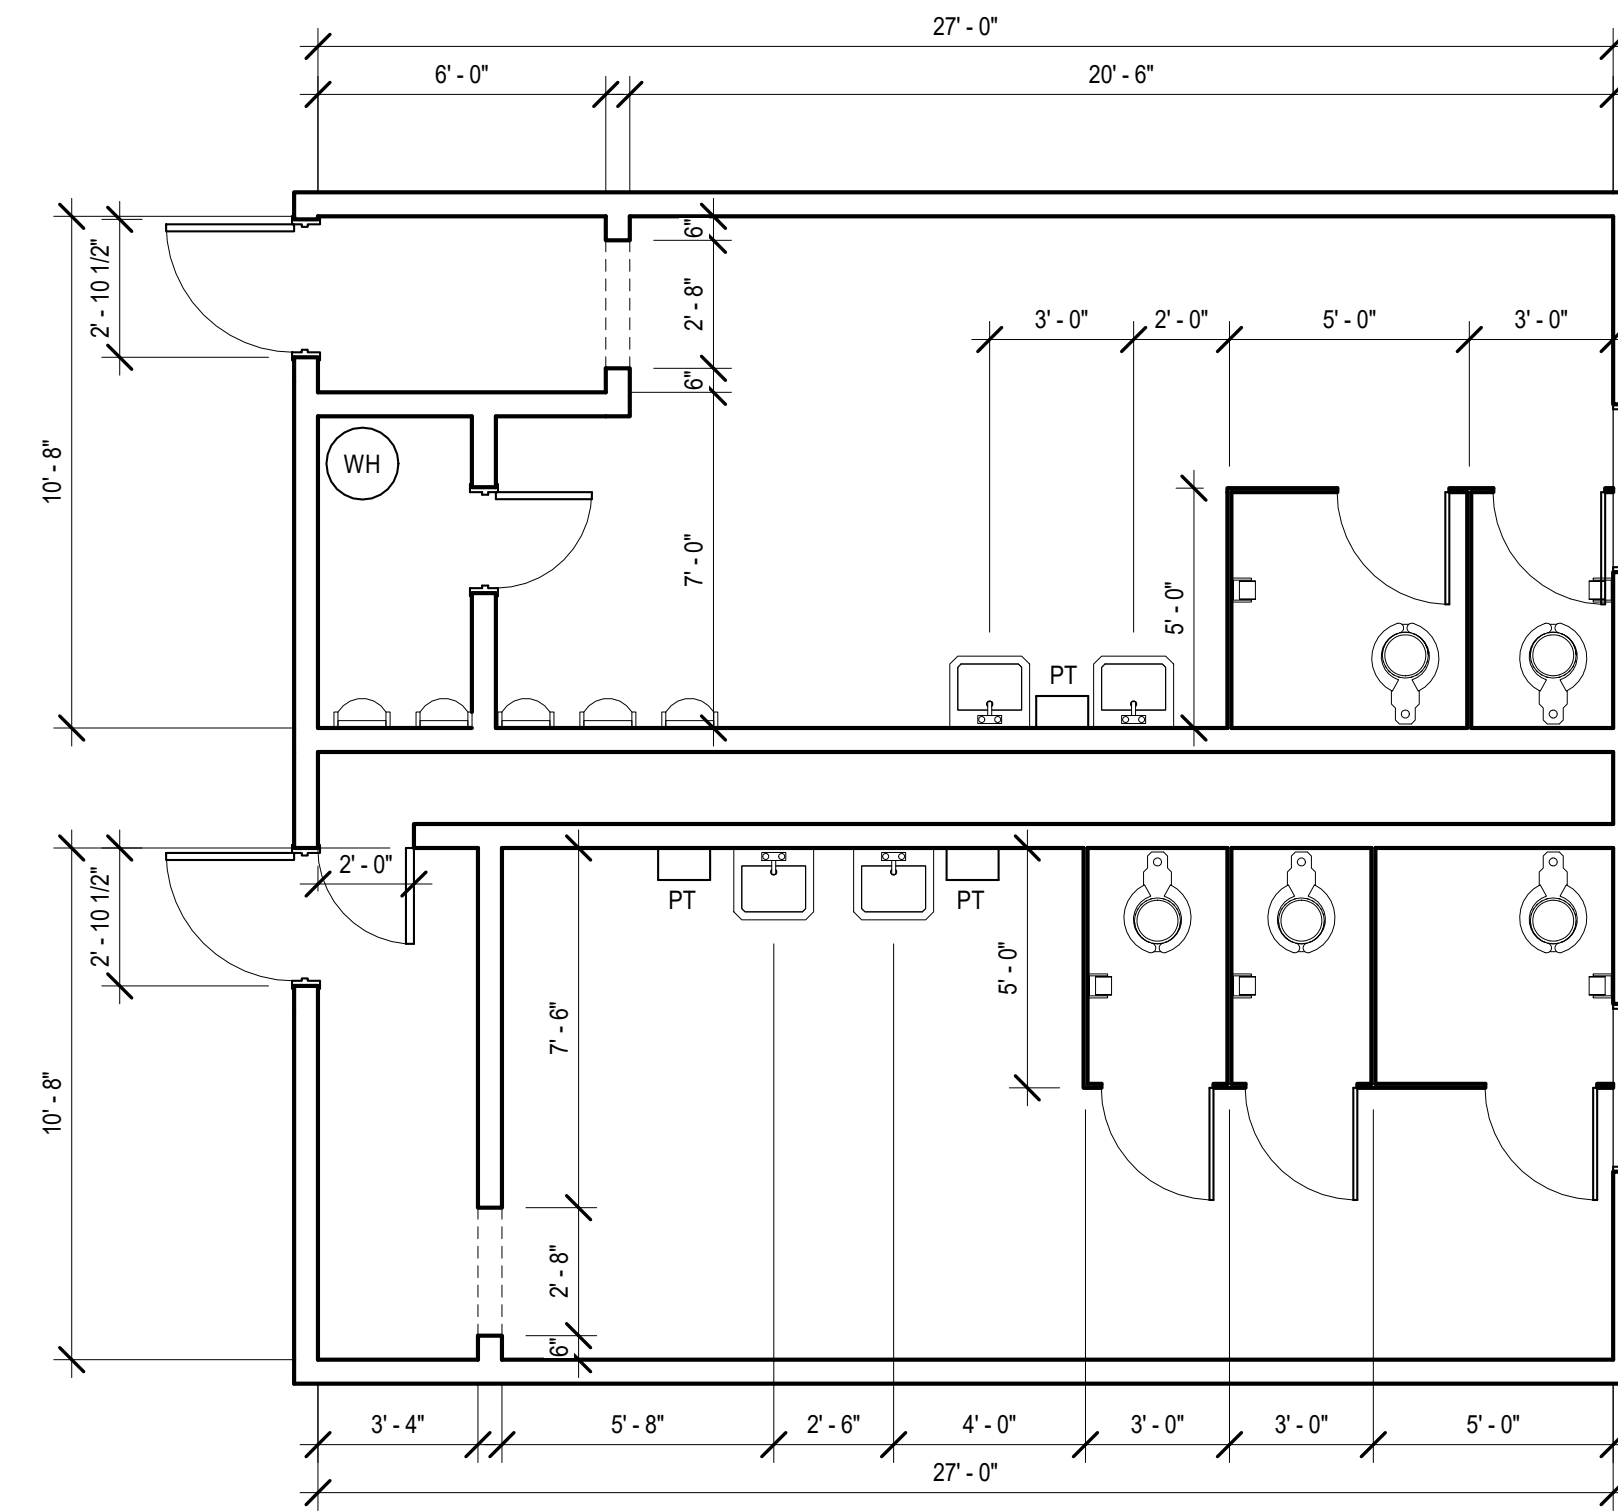


2 EXISTING FLOOR PLAN
A101 1/4" = 1'-0"

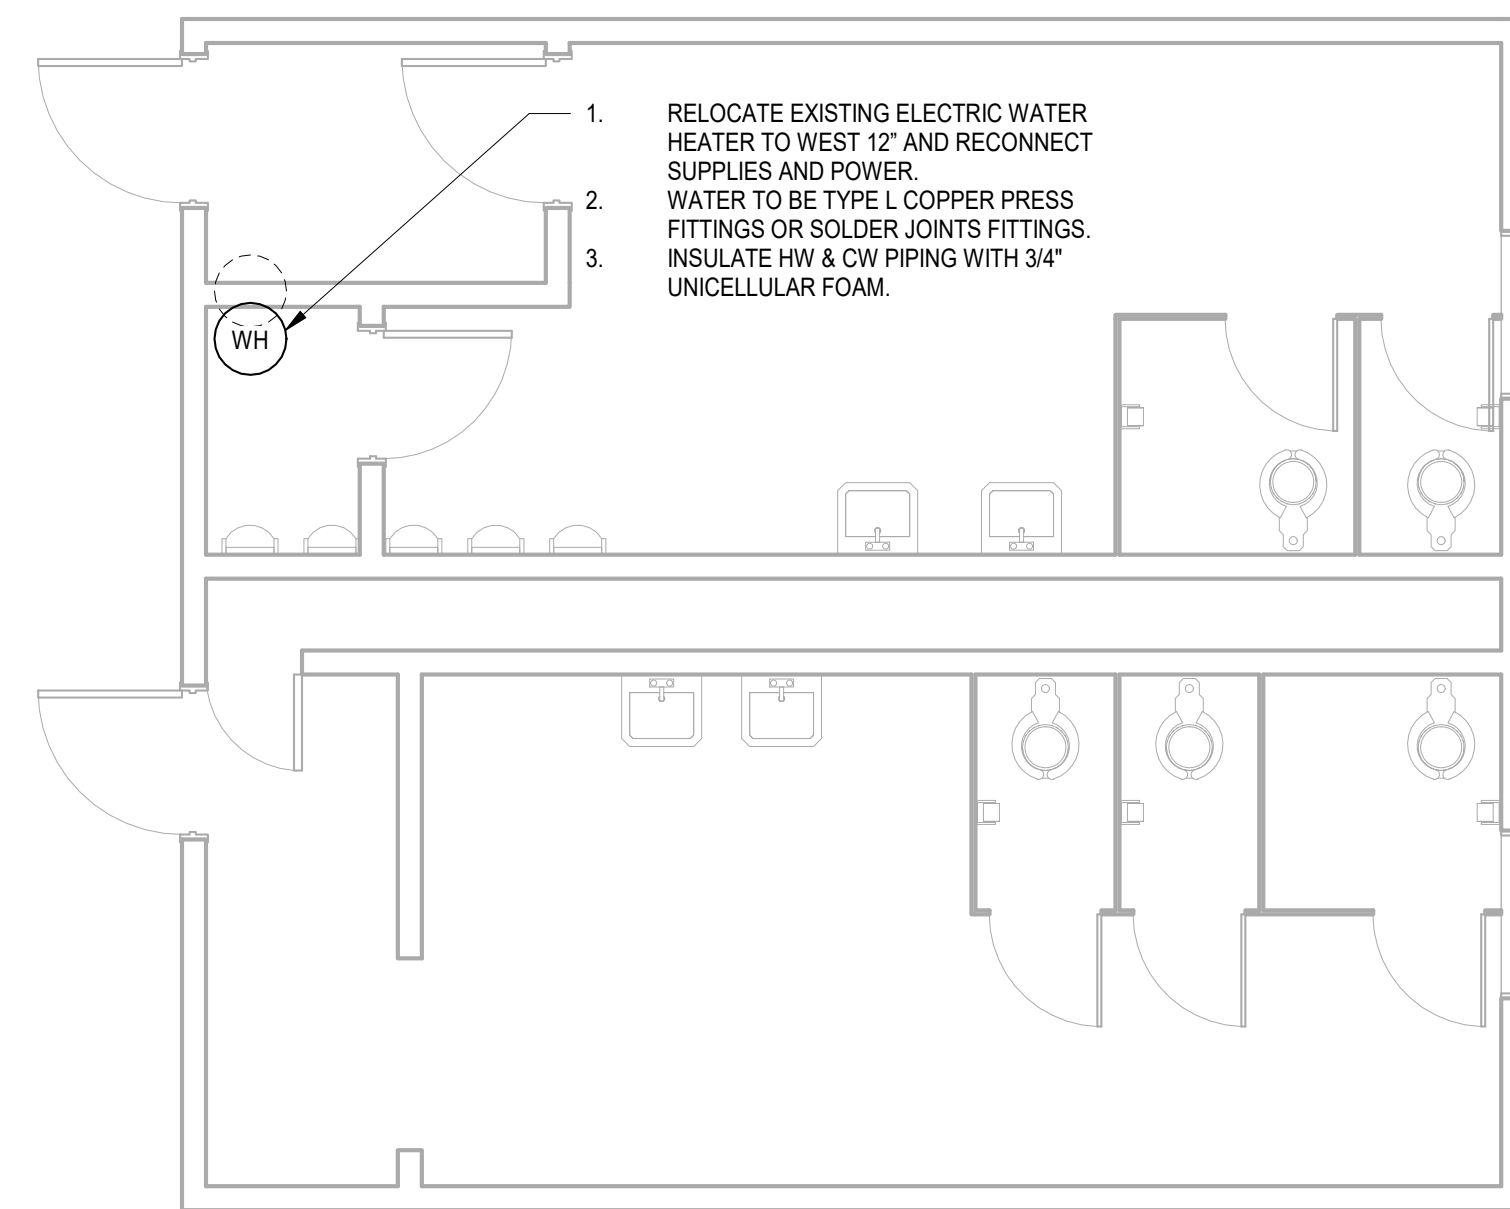


1 PLUMBING & ELECTRIC PLAN
A101 1/4" = 1'-0"

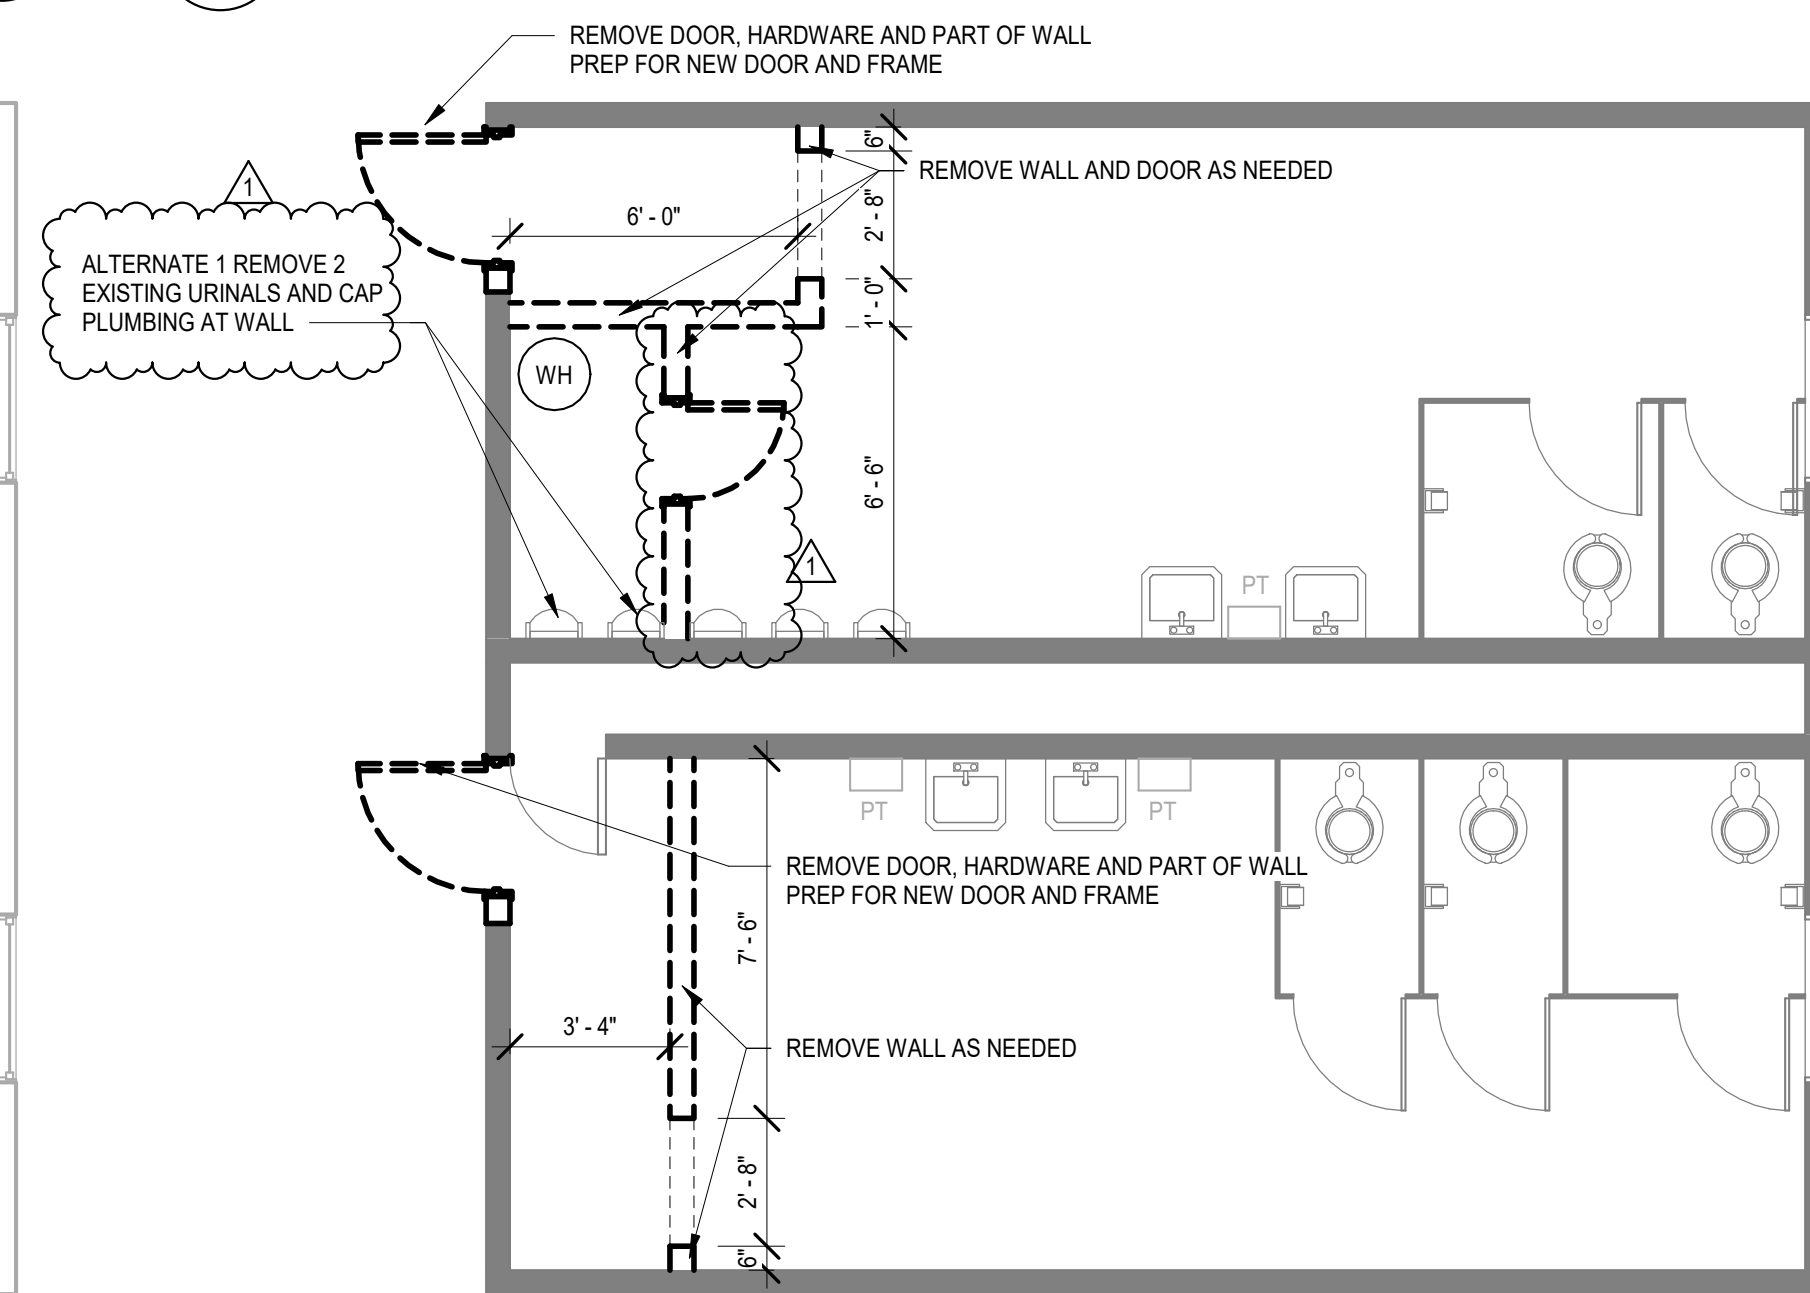

3 DEMOLITION FLOOR PLAN
A101 1/4" = 1'-0"

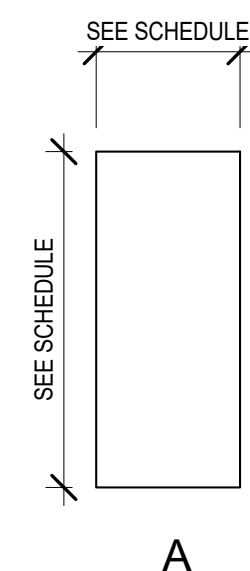

6 DOOR TYPE ELEVATIONS
A101 1/4" = 1'-0"

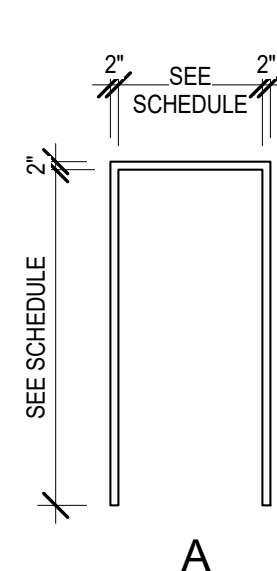

5 DOOR FRAME TYPES
A101 1/4" = 1'-0"

DOOR SCHEDULE									
MARK	WIDTH	HEIGHT	DOOR THICKNESS	MATERIAL	ELEV TYPE	FRAME MATERIAL	FRAME ELEV TYPE	HARDWARE SET	COMMENTS
1	3'-0"	6'-8"	0'-1 3/4"		A	H.M.	A	1	F.V. OPENING
2	3'-0"	6'-8"	0'-1 3/4"		A	H.M.	A	1	F.V. OPENING
3	3'-0"	6'-8"	0'-1 3/4"		A	H.M.	A	1	F.V. OPENING
4	2'-8"	6'-8"	0'-1 3/4"		A	H.M.	A	2	F.V. OPENING

HARDWARE SET #1					HARDWARE SET #2				
CLOSER	NORTON	CPS 7500 689			HINGES (3)	MCKINNEY	TA2714		
HINGES (3)	MCKINNEY	TA2714			LOCKSET	SARGENT	28-7U15-LP-26D		
KICK PLATE	ROCKWOOD	K1050X.50 10" X 2" LDW							
PUSH PULL PLATE	ROCKWOOD	106 X 70C 32D							

REV	DESCRIPTION	DATE	BY
1	ADDENDUM 1		

JONES PETERIE RAFINSKI

Fort Wayne, IN p. 360.422.2322
 South Bend, IN p. 574.232.8988
 Elkhart, IN p. 574.293.7762

MUNCIE DELWARE CTY SR CENTER BATHROOM IMPROVEMENTS

CITY OF MUNCIE

FLOOR PLANS

DESIGNED BY:	EJK
REVIEWED BY:	EJK
DRAWN BY:	AKT
DATE:	09/24/2020
JOB NUMBER:	2020-0209:105
SCALE:	1/4" = 1'-0"
	A101